




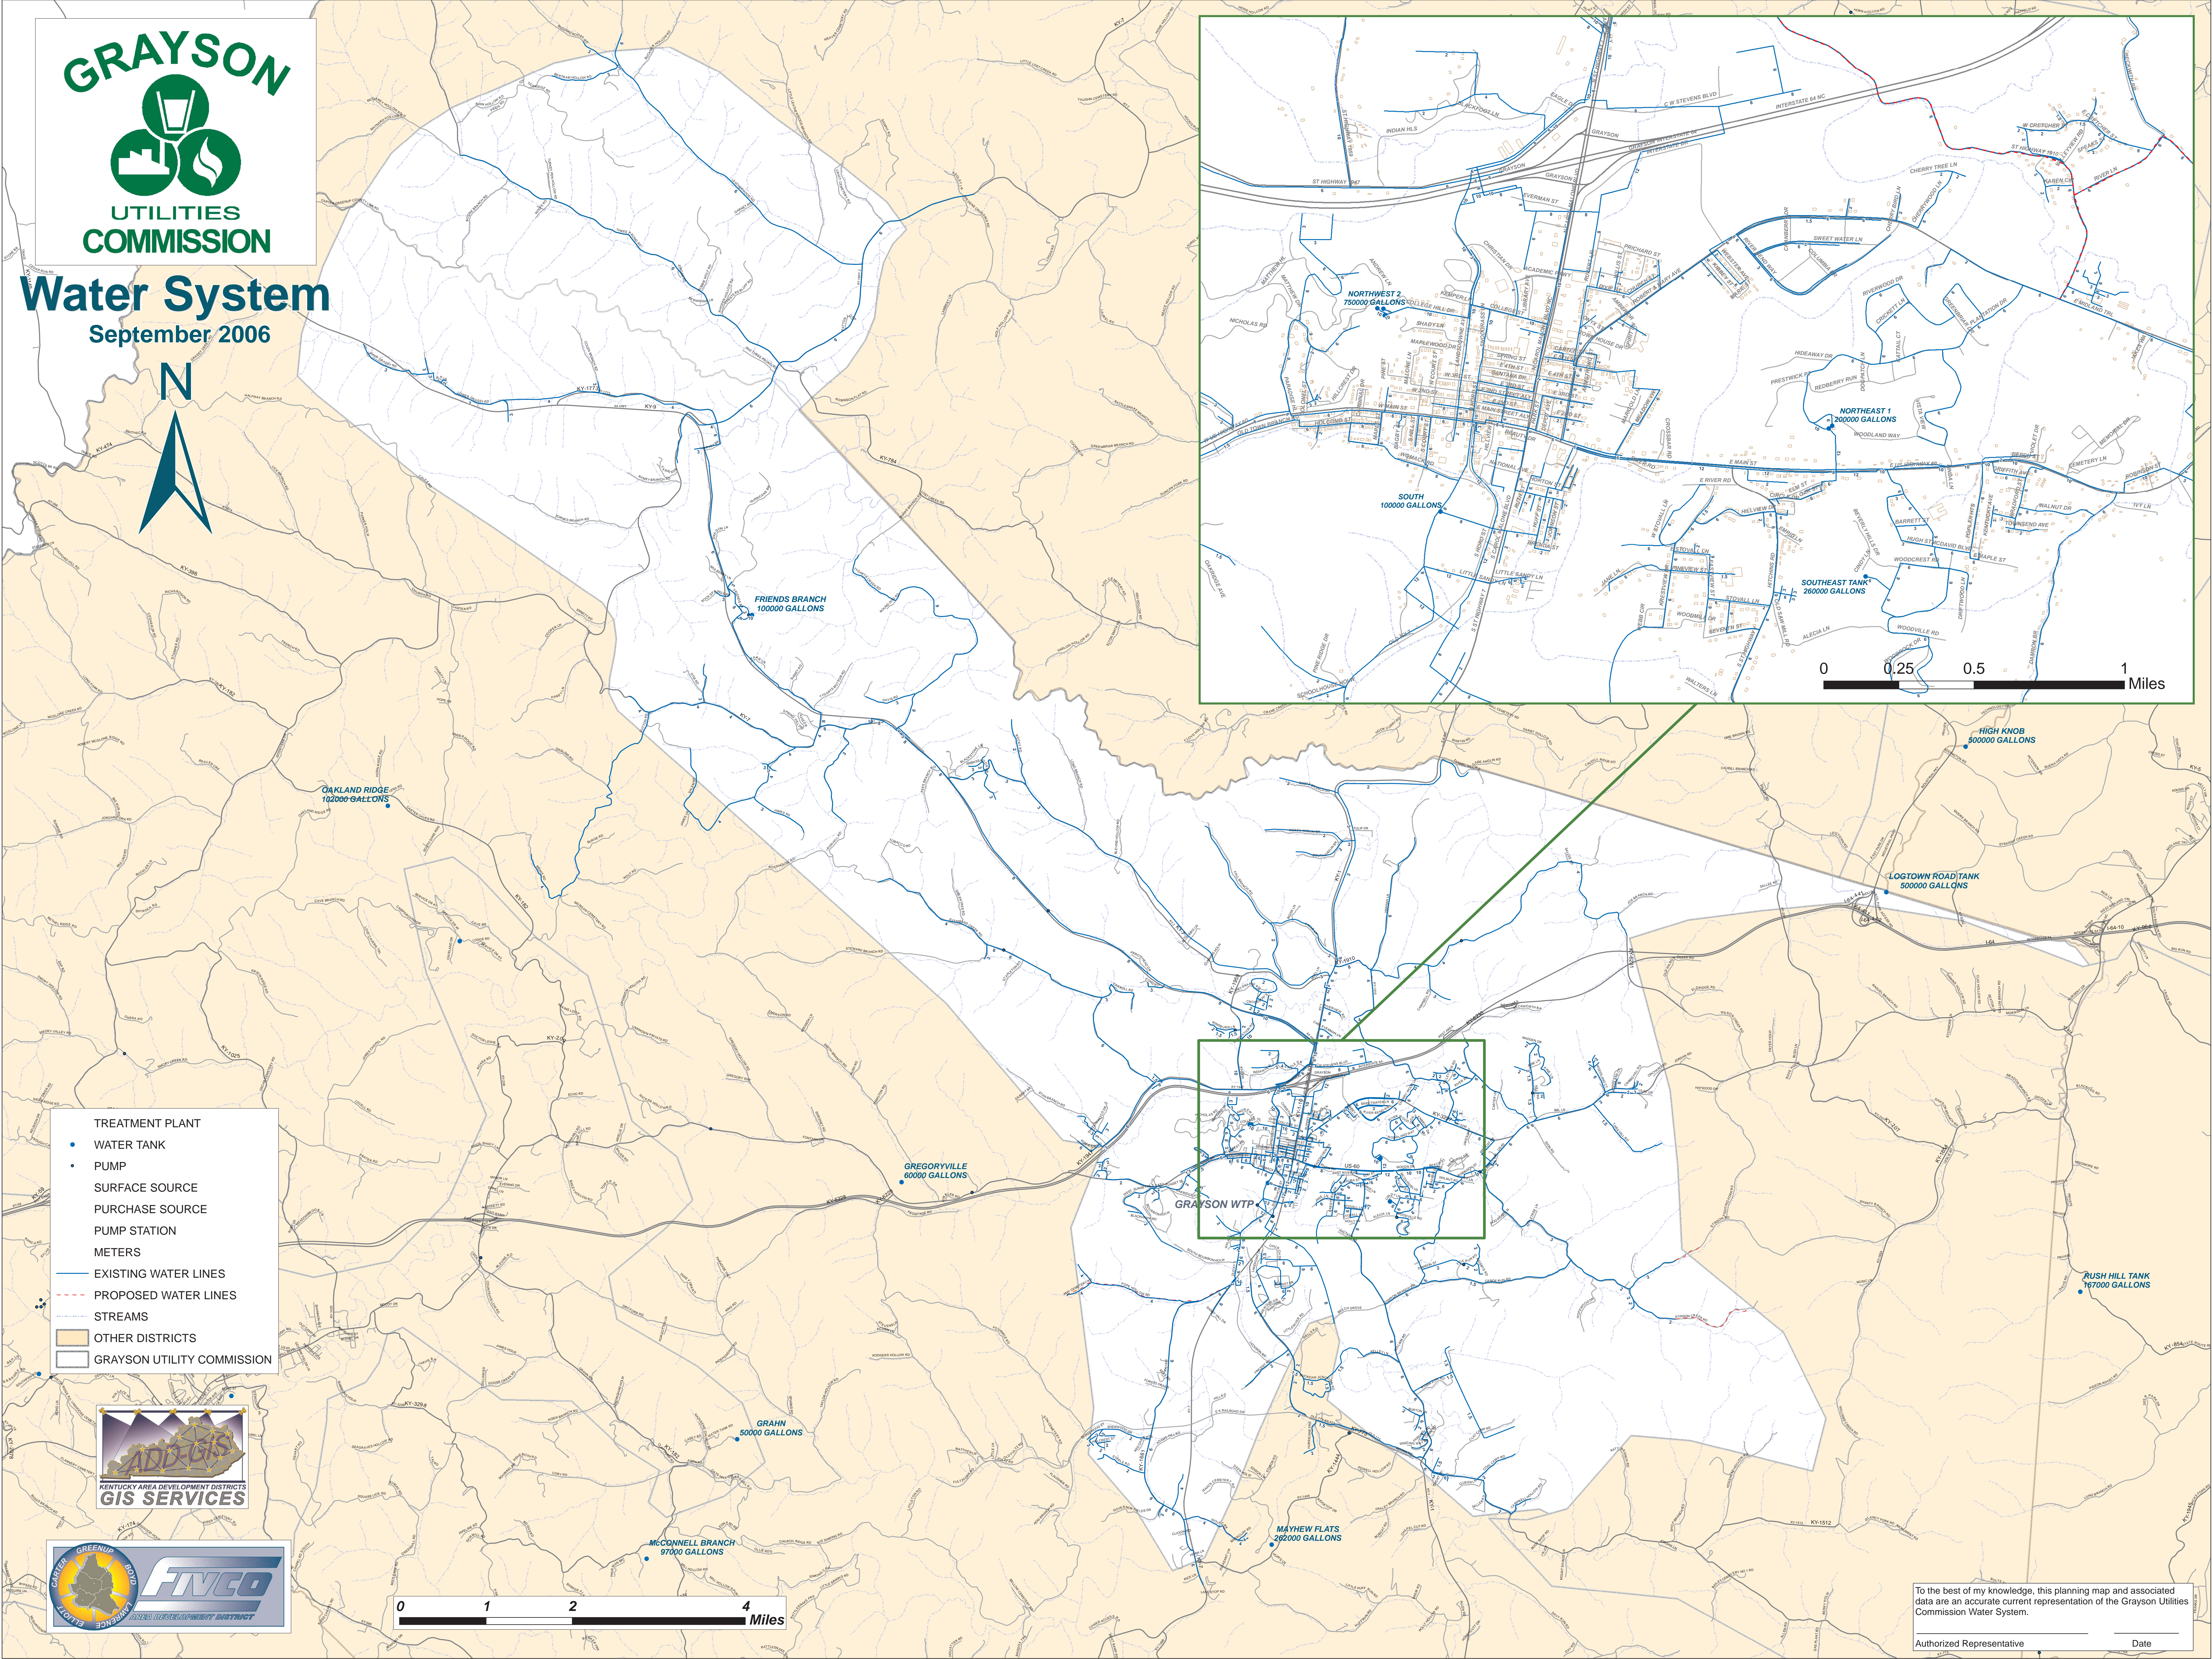


# Water System

September 2006

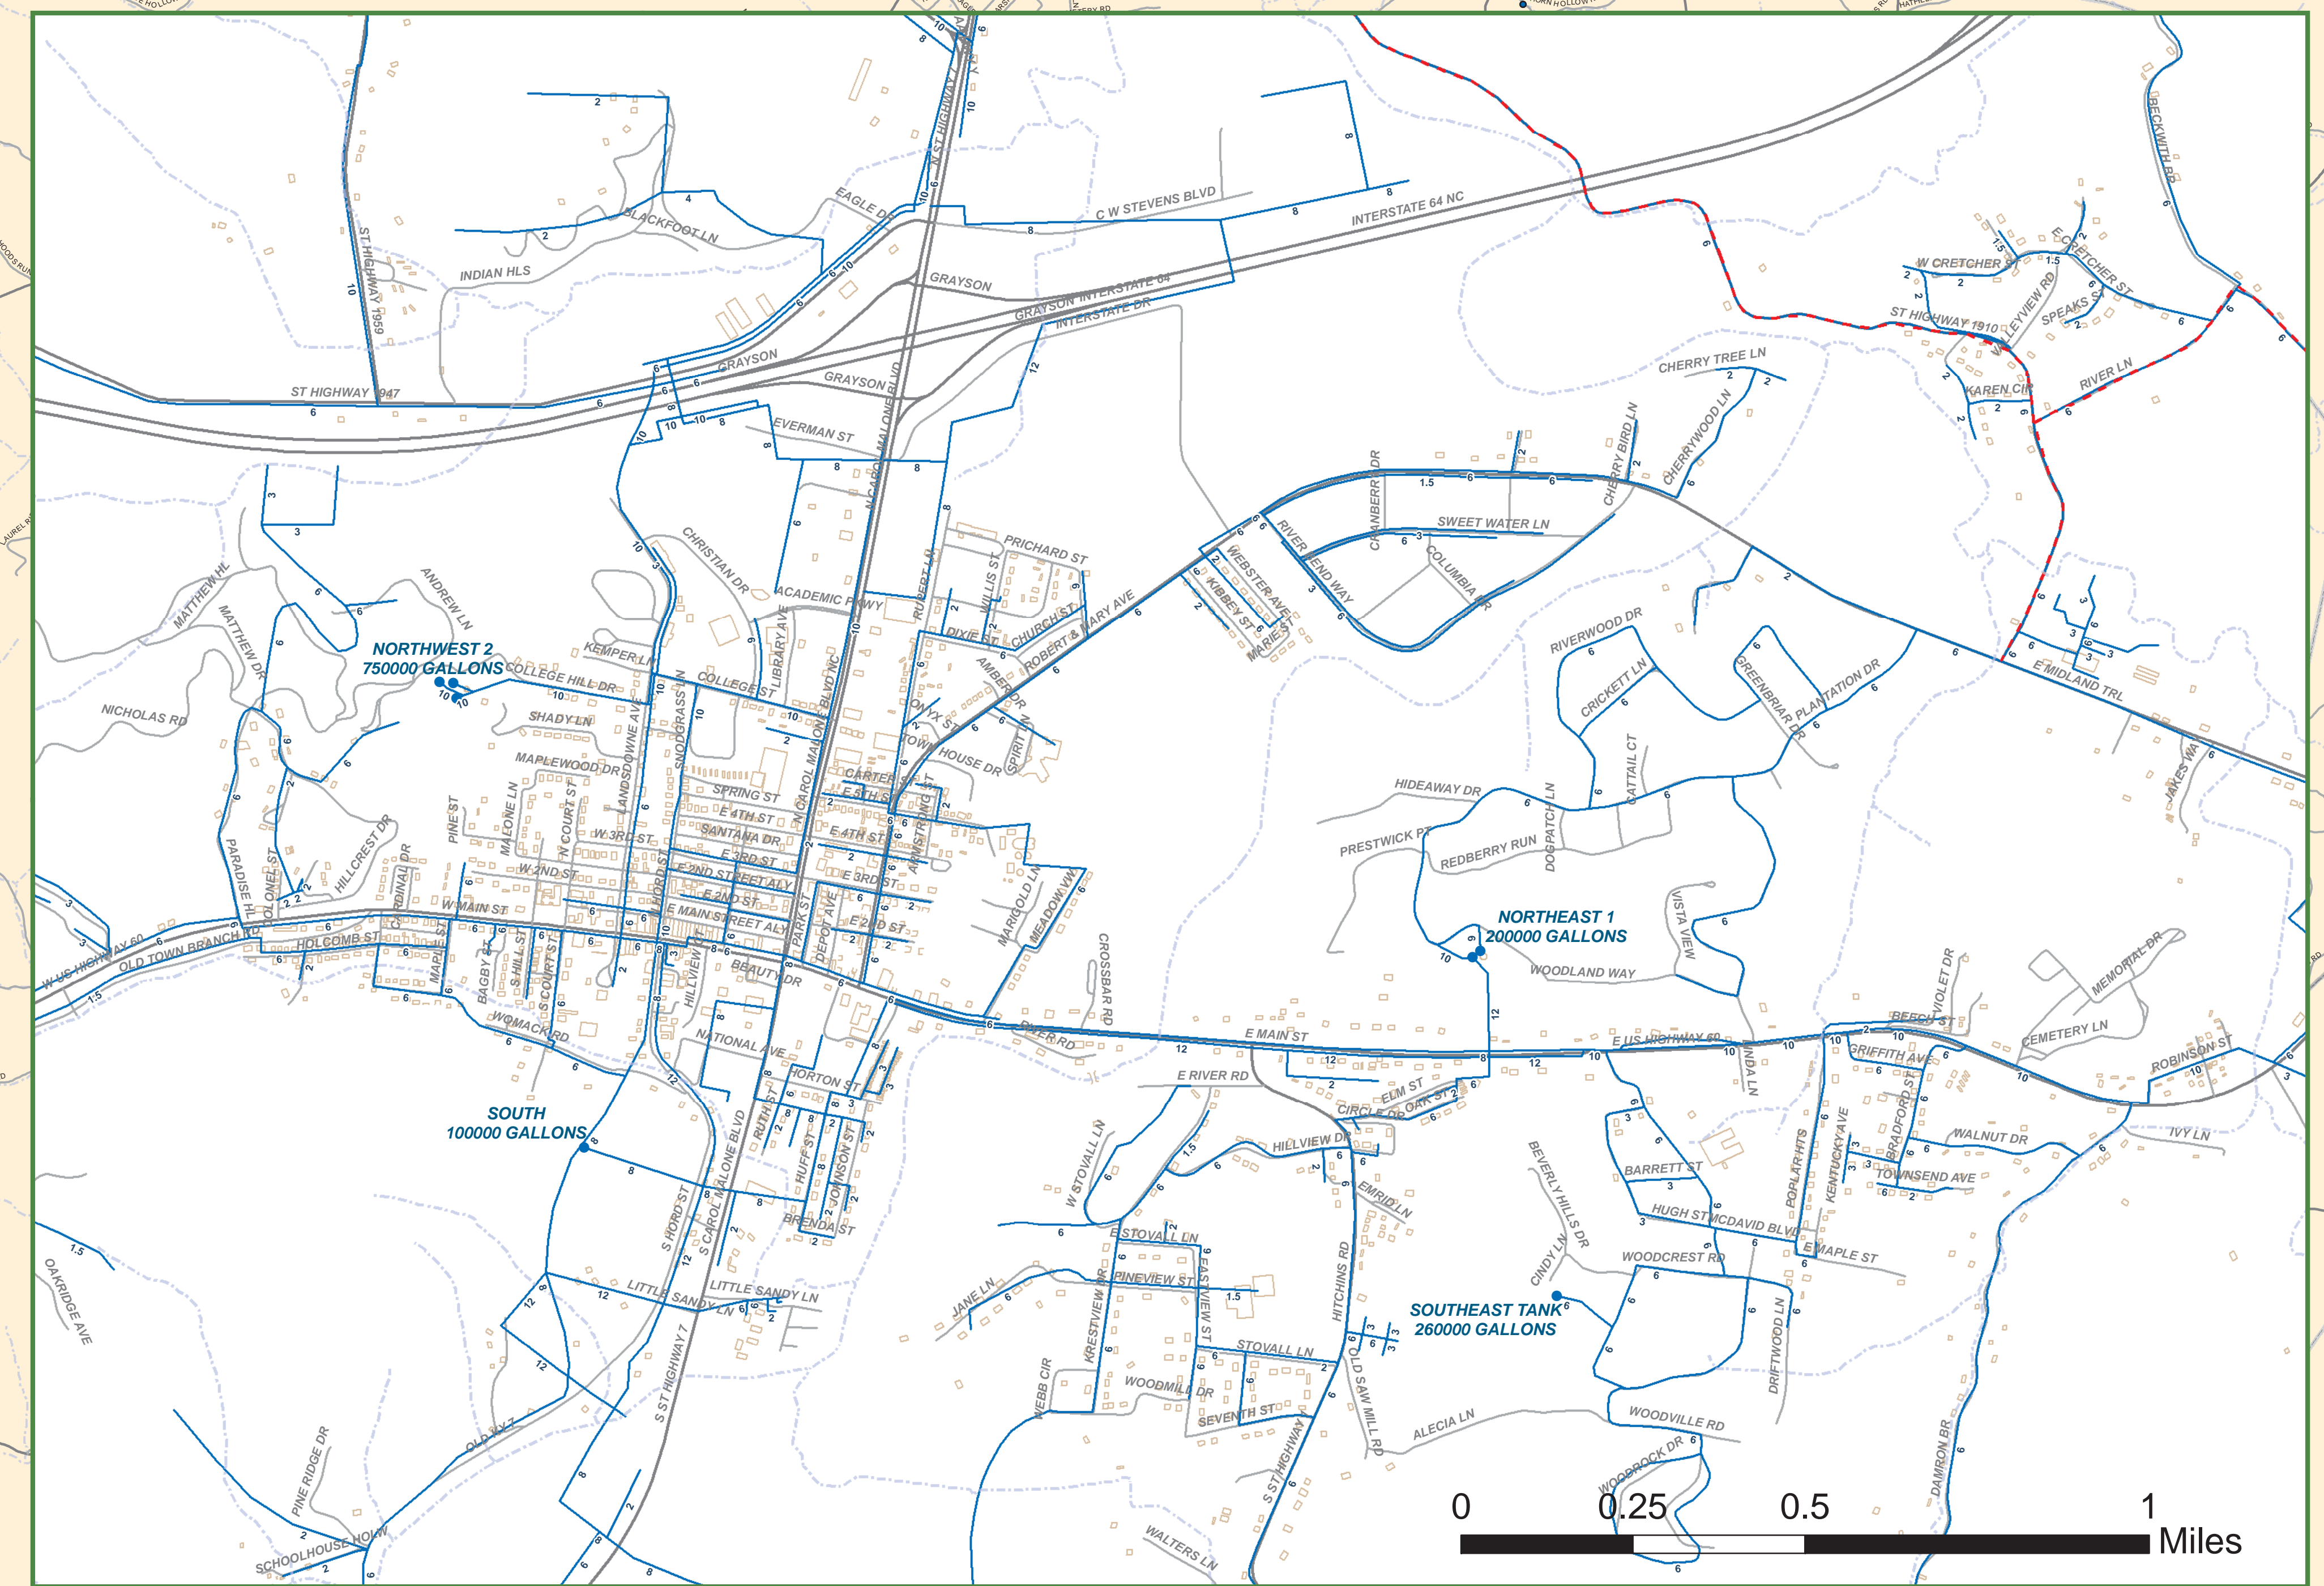

- TREATMENT PLANT
- WATER TANK
- PUMP
- SURFACE SOURCE
- PURCHASE SOURCE
- PUMP STATION
- METERS
- EXISTING WATER LINES
- - - PROPOSED WATER LINES
- STREAMS
- OTHER DISTRICTS
- GRAYSON UTILITY COMMISSION

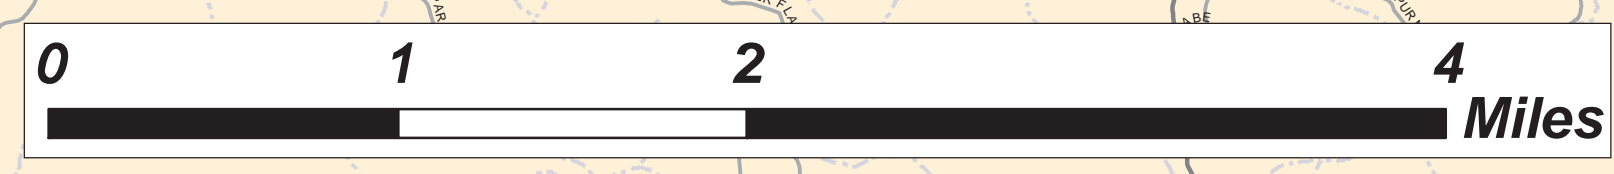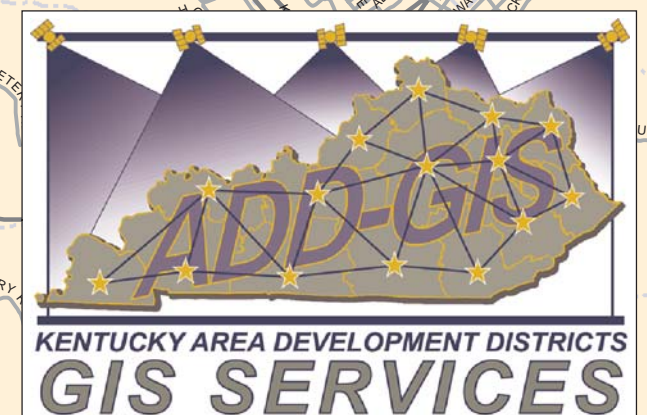

To the best of my knowledge, this planning map and associated data are an accurate current representation of the Grayson Utilities Commission Water System.

Authorized Representative \_\_\_\_\_ Date \_\_\_\_\_